

DETAIL A  
1"=60'

DETAIL B  
1"=30'

PARCEL 1  
C.C. 1996-024979

PARCEL 2  
C.C. 1992-034908

PARCEL 3  
16/PM/73



PARCEL 3  
C.C. 1992-034909

PARCEL 6  
C.C. 1992-034911

PARCEL 5  
C.C. 1992-034910

PARCEL 1  
C.C. 1996-024979

PARCEL 2  
C.C. 1992-034908

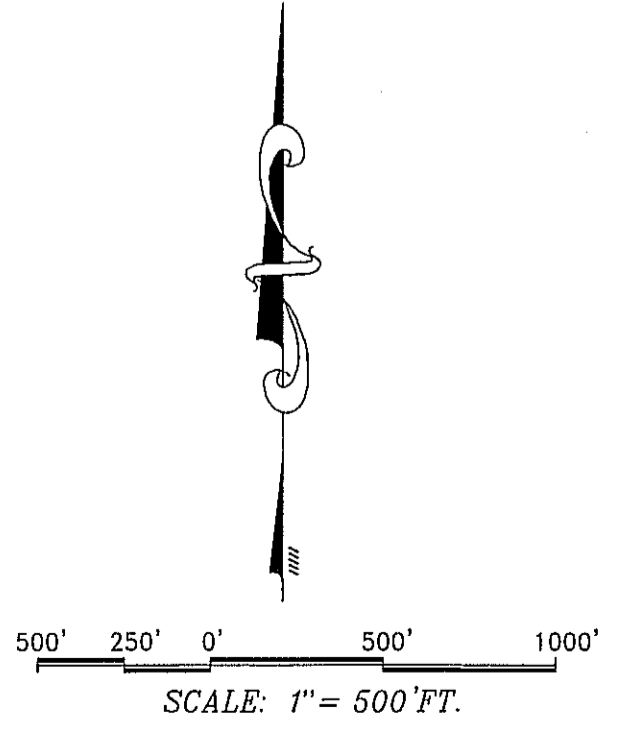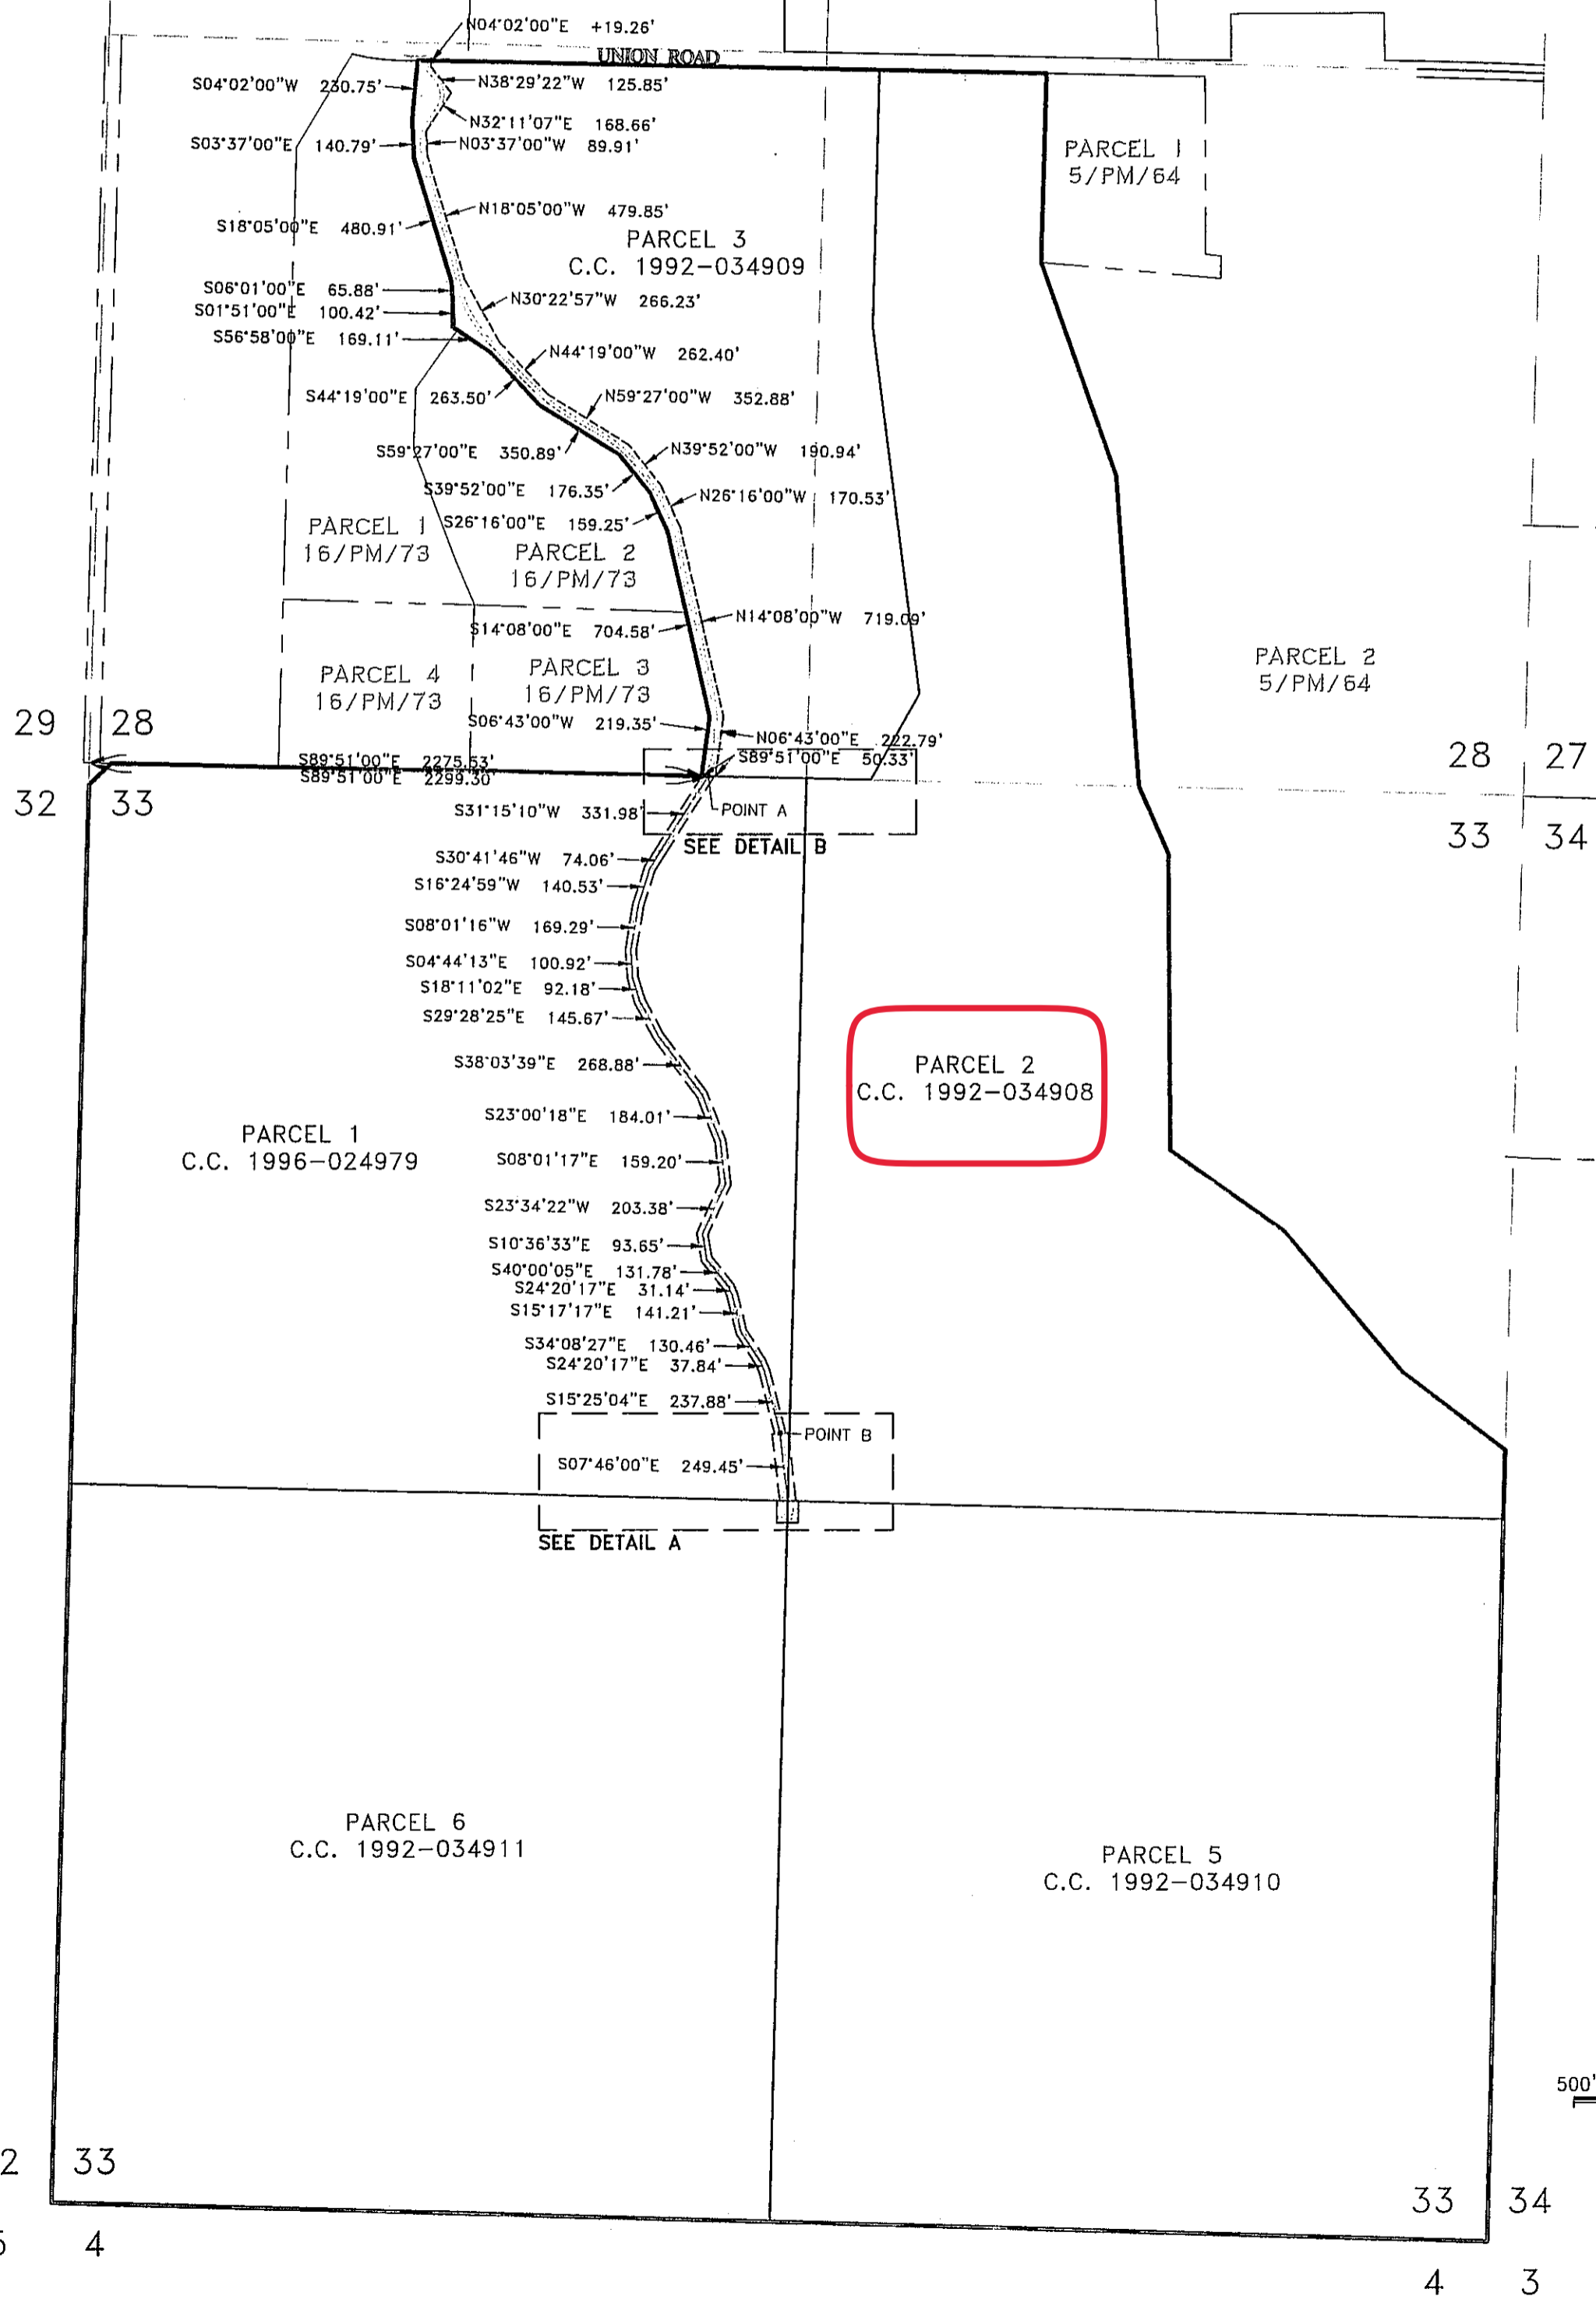

TWIN CITIES SURVEYING, INC.  
 615-C S. MAIN STREET / P.O. BOX 777  
 TEMPLETON, CALIFORNIA 93465-0777  
 (805) 434-1834  
 SHEET 1 OF 1 JN 20261

Z:\Home & Ranch Union Road 20261\dwg\Home & Ranch Union Road 20261 EXHIBITS.dwg, PLAT, 9/4/2021 9:34:50 AM, RYAN